


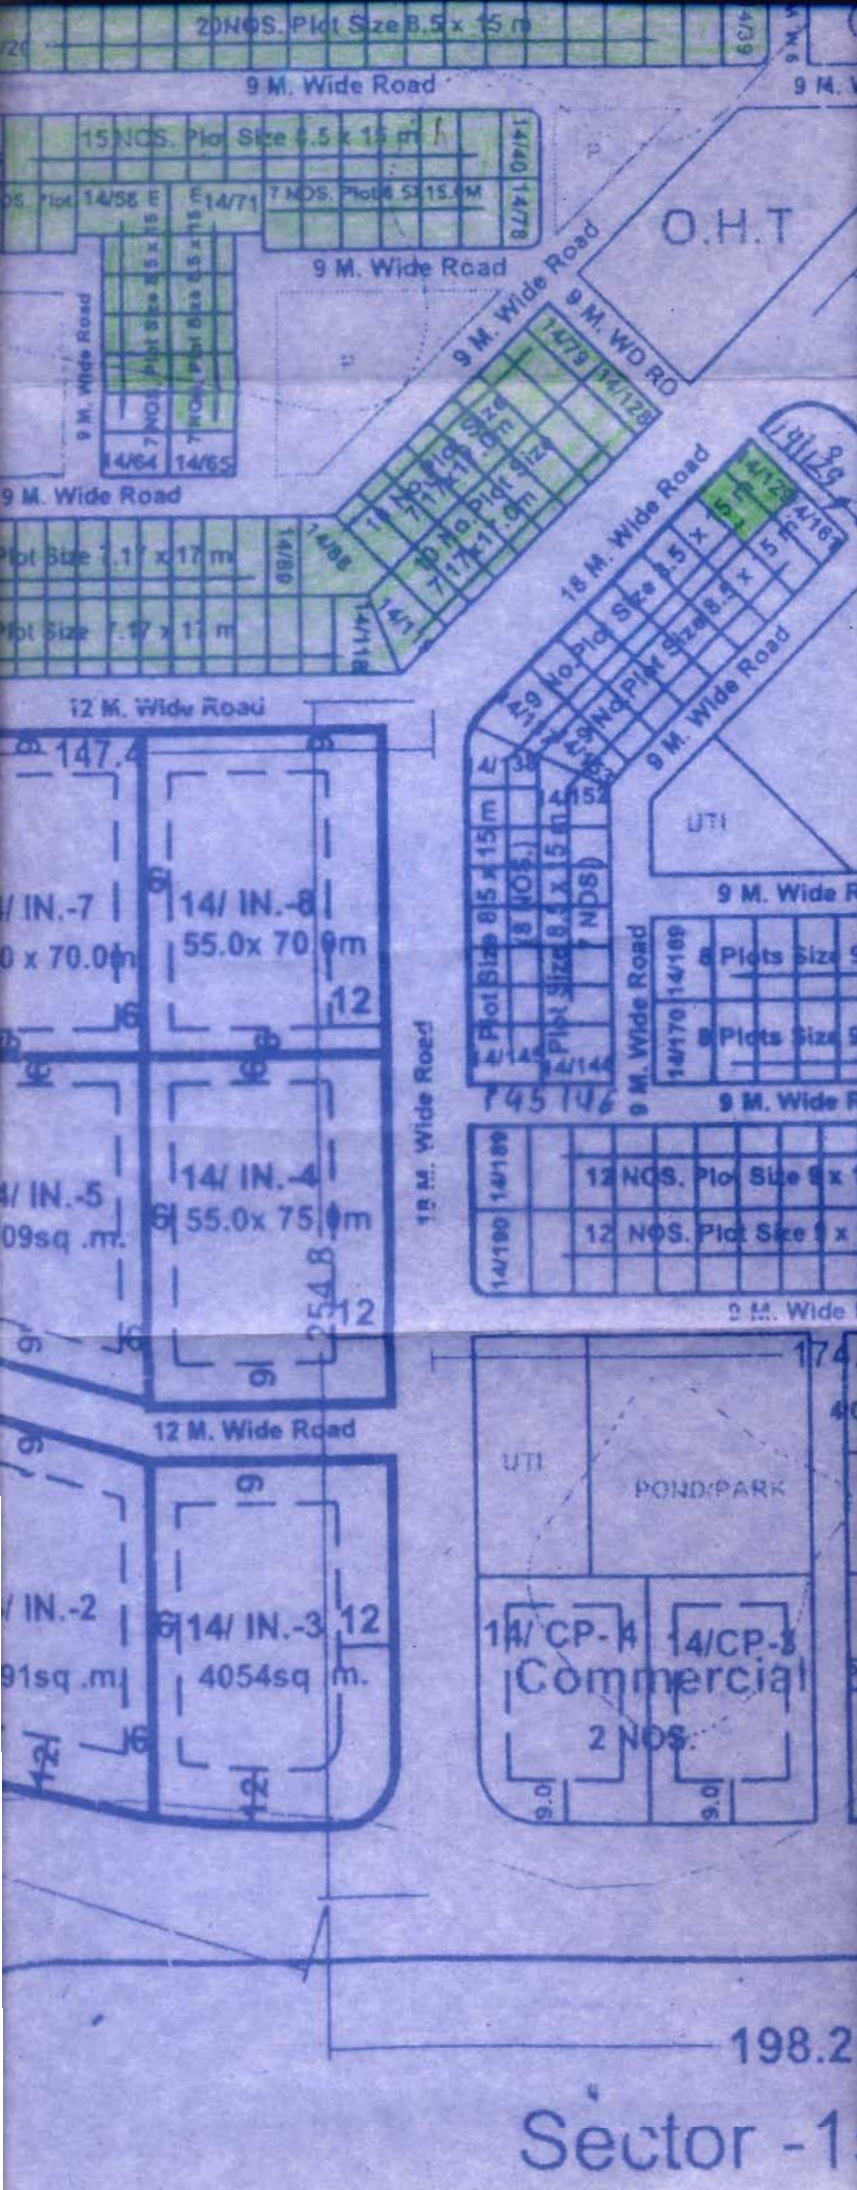

4.0 M WD. RD.

CONSTRUCTION PARAMETERS
FOR CONV. SHOPPING)

(PLOT NO. - 14/ CSC-1
& PLOT NO. 14/LSC-1)

MAX.GROUND COVERAGE -50 %
MAX. F. A. R. - 1.50

CONSTRUCTION PARAMETERS
FOR COMMERCIAL)

(PLOT NO. - 14/C.P.-1
TO PLOT NO. 14/C.P.-4)

MAX.GROUND COVERAGE -40 %
MAX. F. A. R. - 1.75
CAR PARKING AS PER UPVIDHI
2009 OR NBC.

SET BACK AS SHOWN IN PLOTS ARE
MANDATORY FOR UPTO 18.0M. HEIGHT
OF BUILDING. IF BUILDING HEIGHT
INCREASES THEN SETBACKS WILL BE
FOLLOWED AS PER ARTICLE NO. 3.4.5 OF
UPVIDHI 2009 AND ALSO SANCTION
FROM ATC.

आफर भूखण्ड 125 गज

Handwritten signature
Daman

Handwritten signatures and initials
J.E. A.E. E.E.

198.2
Sector - 14