


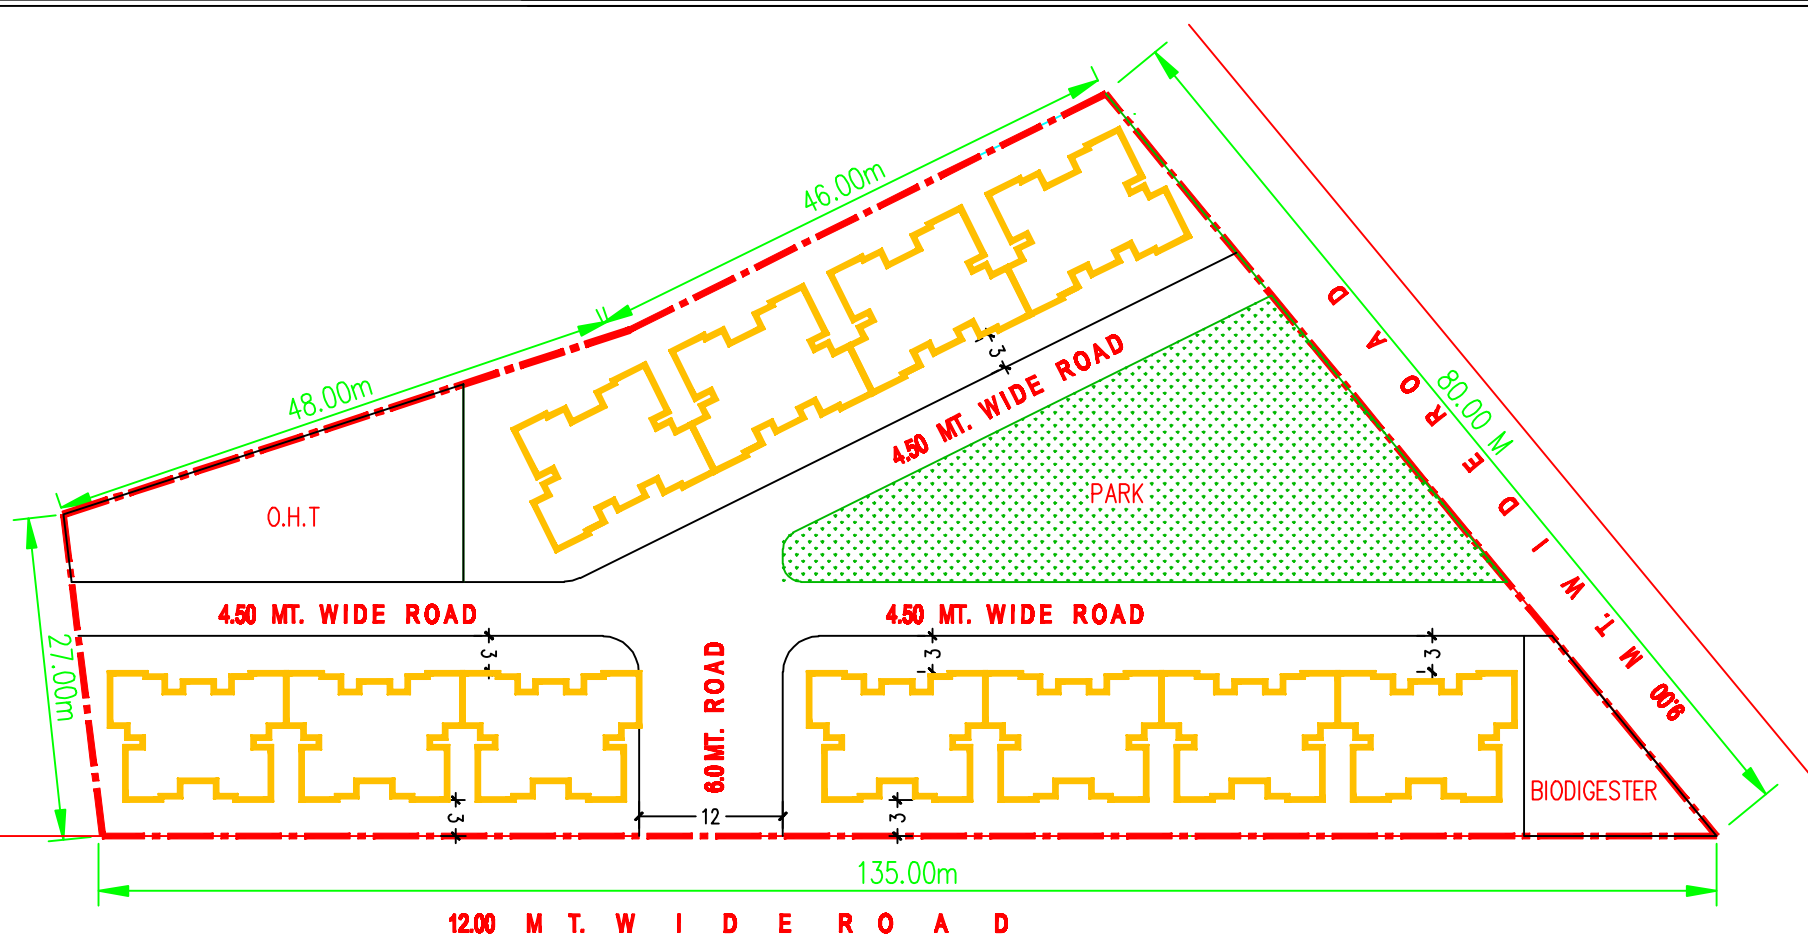

**UPAVP**
URBAN PLANNING AND URBAN DESIGN
INSTITUTE
Email : upavp@vsnl.net.in

DRG. NO.	SHEET NO.
FILE : \\phd-ops\server\user_data\unit-4\YOUNA\U	

AREA STATEMENT:

PROJECT BOUNDARY- - - - -

AREA - 0.52 HECTARE
TOTAL NOS. OF BLOCKS- 11
TOTAL NOS. OF UNITS- 11X12 =132

SCHEME: M.K.S.G.A. YOUNA

PROJECT: LAYOUT PLAN FOR UNDER MAHYAVAR KANSHIRAMJI SHAKHANI GANES AYAS YOUNA AT - (DOWARA NO-63, 64, 65 66) TALPURI NALKAASHI, DISTT.KANNALI

DRG. TITLE: LAYOUT PLAN (DOWARA NO-63, 64, 65 66) TALPURI NALKAASHI, DISTT.KANNALI

DATE 15-09-2008

DRG. NO.

0 2.5 5 10M

ANSHU
ARCH. ASSTT.
HEMA AGARWAL
ASSTT. ARCH. PLANNER
VJAY PANDEY
ARCHITECT PLANNER (PROVIDING)
SANJEEV KASHYAP
PROVIDING (ARCHITECT PLANNING UNIT)
ANIL SANT
ARCH. ASSTT.